

THIS DRAWING AND THE BUILDING WORKS DEPICTED ARE THE COPYRIGHT OF SWAN ARCHITECTS AND MAY NOT BE REPRODUCED EXCEPT BY WRITTEN PERMISSION.  
 THE CONTRACTOR IS TO CHECK AND VERIFY ALL BUILDINGS AND SITE DIMENSIONS, LEVELS AND SEWER INSET LEVELS AT CONNECTION POINTS AND ALL DISCREPANCIES REPORTED TO THE ARCHITECT BEFORE WORK COMMENCES.  
 THE DRAWING MUST BE READ IN CONJUNCTION WITH AND CHECKED AGAINST ANY RELEVANT STRUCTURAL OR OTHER SPECIALIST DRAWINGS PROVIDED.  
 USE ONLY WRITTEN DIMENSIONS - DO NOT SCALE DRAWING.



NOTES




FRONT ELEVATION




SIDE ELEVATION



REAR ELEVATION

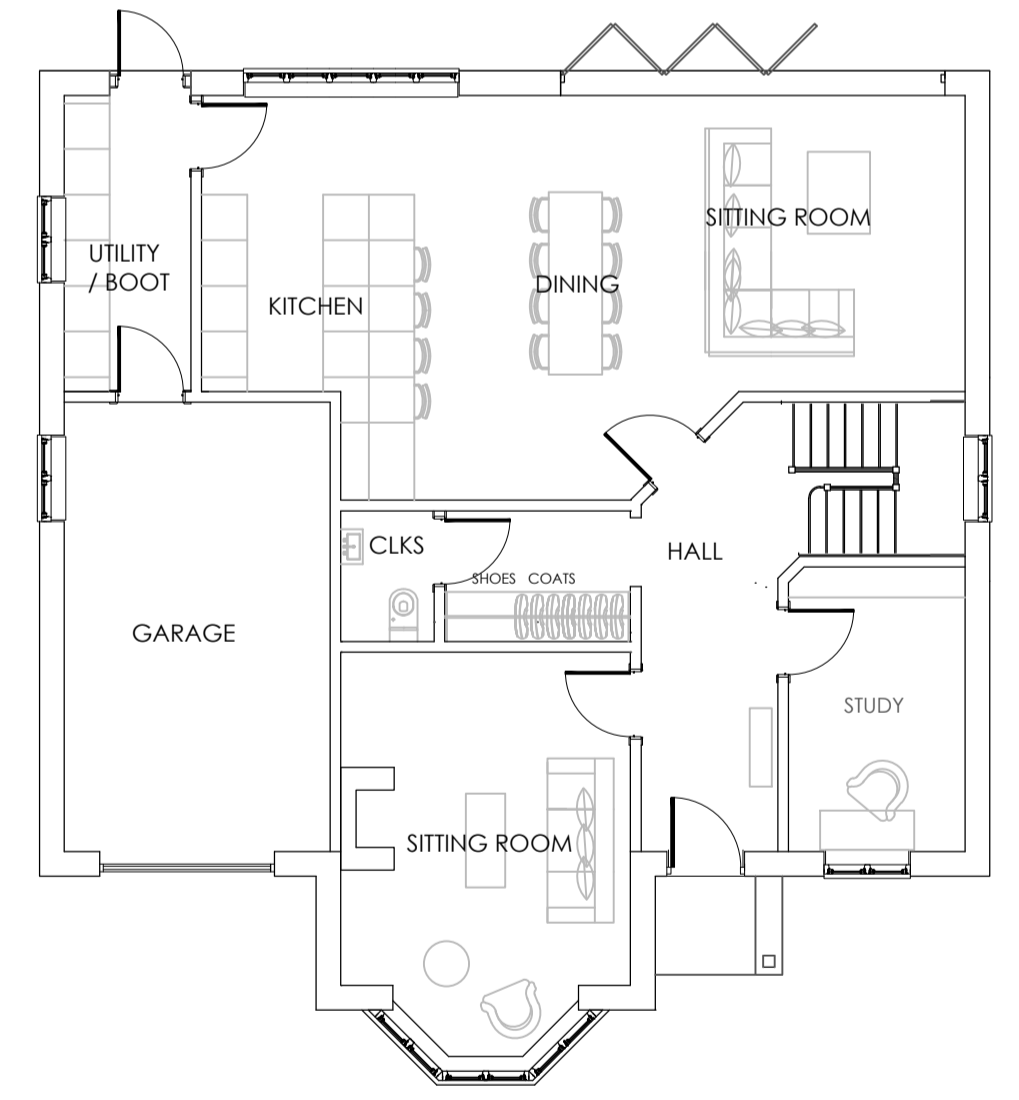


GROUND FLOOR PLAN

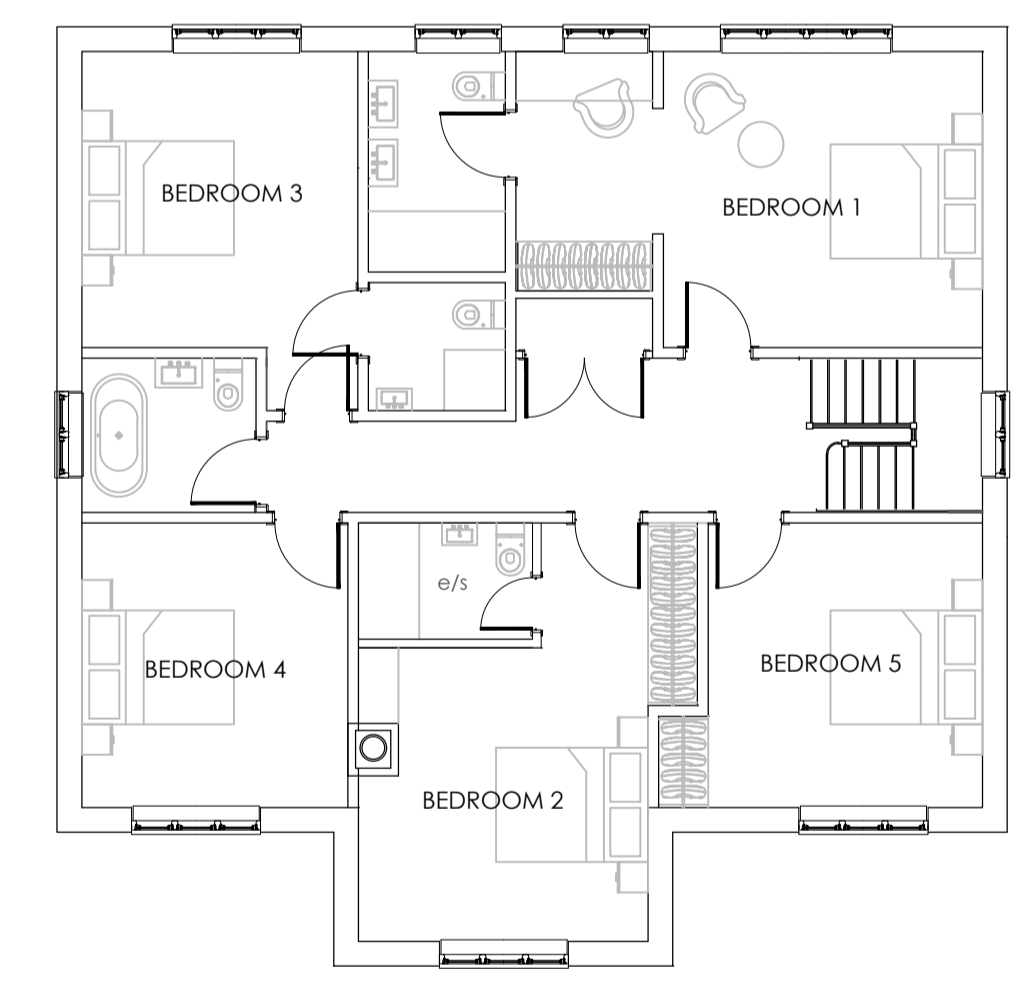

FIRST FLOOR PLAN



SIDE ELEVATION

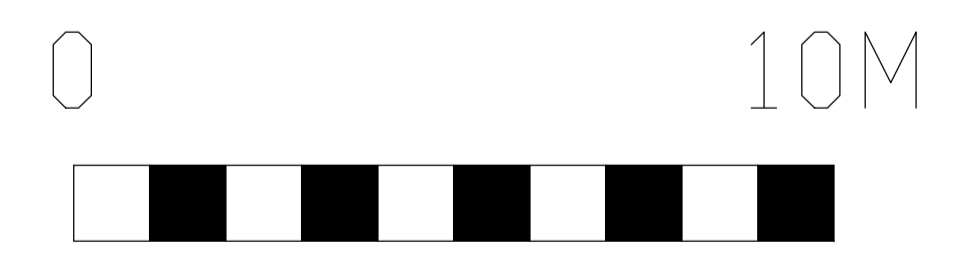

REVISIONS  
 PRELIMINARY  PLANNING  TENDER  CONSTRUCTION  AS BUILT

**SWAN ARCHITECTS**  
 STRATFORD UPON AVON  
 65 HUNTS ROAD, STRATFORD UPON AVON  
 WARWICKSHIRE, CV37 7JJ  
 TEL 01789 298098  
 EMAIL enquiries@swanarchitects.co.uk

CLIENT: GREVAYNE LLP  
 PROJECT: THE OLD FORGE HATTON GREEN  
 DRAWING TITLE: PLOT 2

SCALE	DATE	DRAWN BY	CHECKED BY
1:100@A1	APR 19		
DRAWING	1932_P03		REVISION